
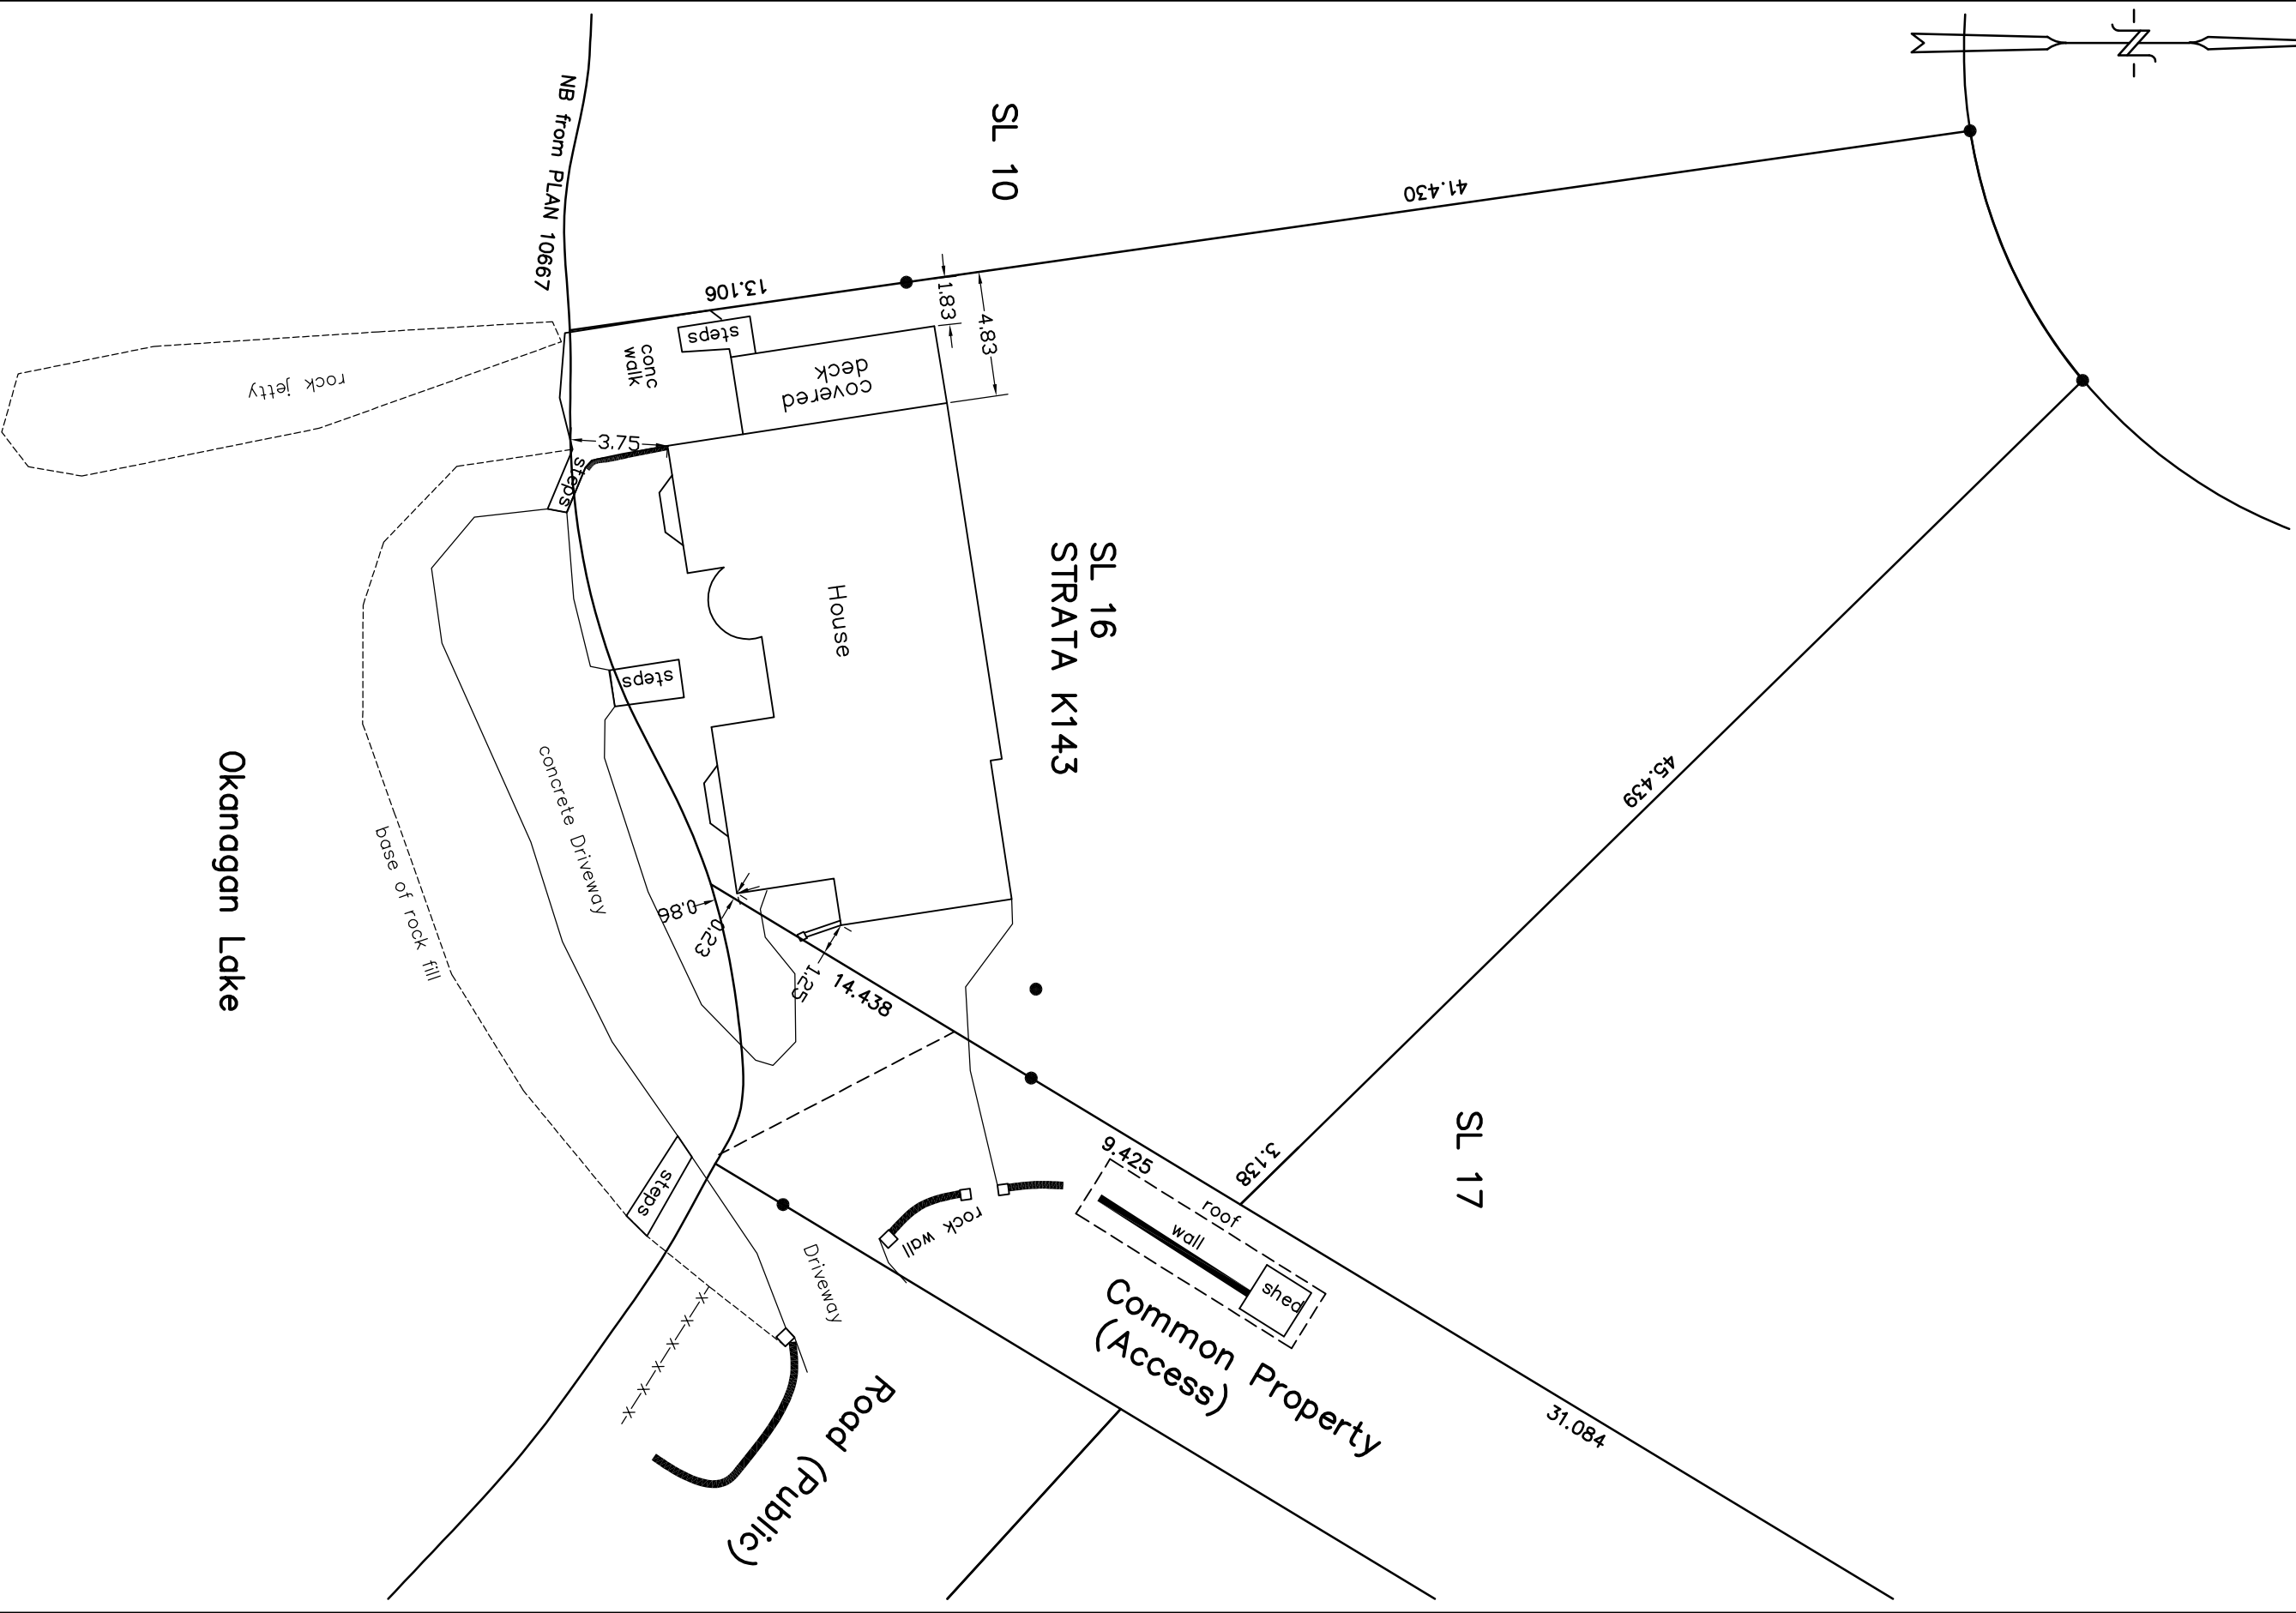


SITE PLAN OF SL 16, SEC 4, TP 13, ODYD, STRATA PLAN KAS143.

SCALE 1:250 (ALL DISTANCES IN METRES)

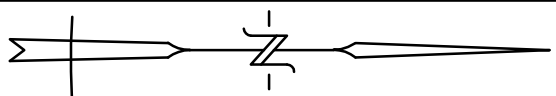

Okanagan Lake

© JASON R. SHORTT, B.C.L.S., 2014.

russell shortt

LAND SURVEYORS

2801-32nd STREET, VERNON, B.C. Phone 545-0511

FAX: 545-2741

FILE: 27484

F.B. 1225 Pg. 50

APR 21, 2014

THIS PLAN IS PREPARED FOR THE USE OF:
HARVEY