



Floorplan Main:

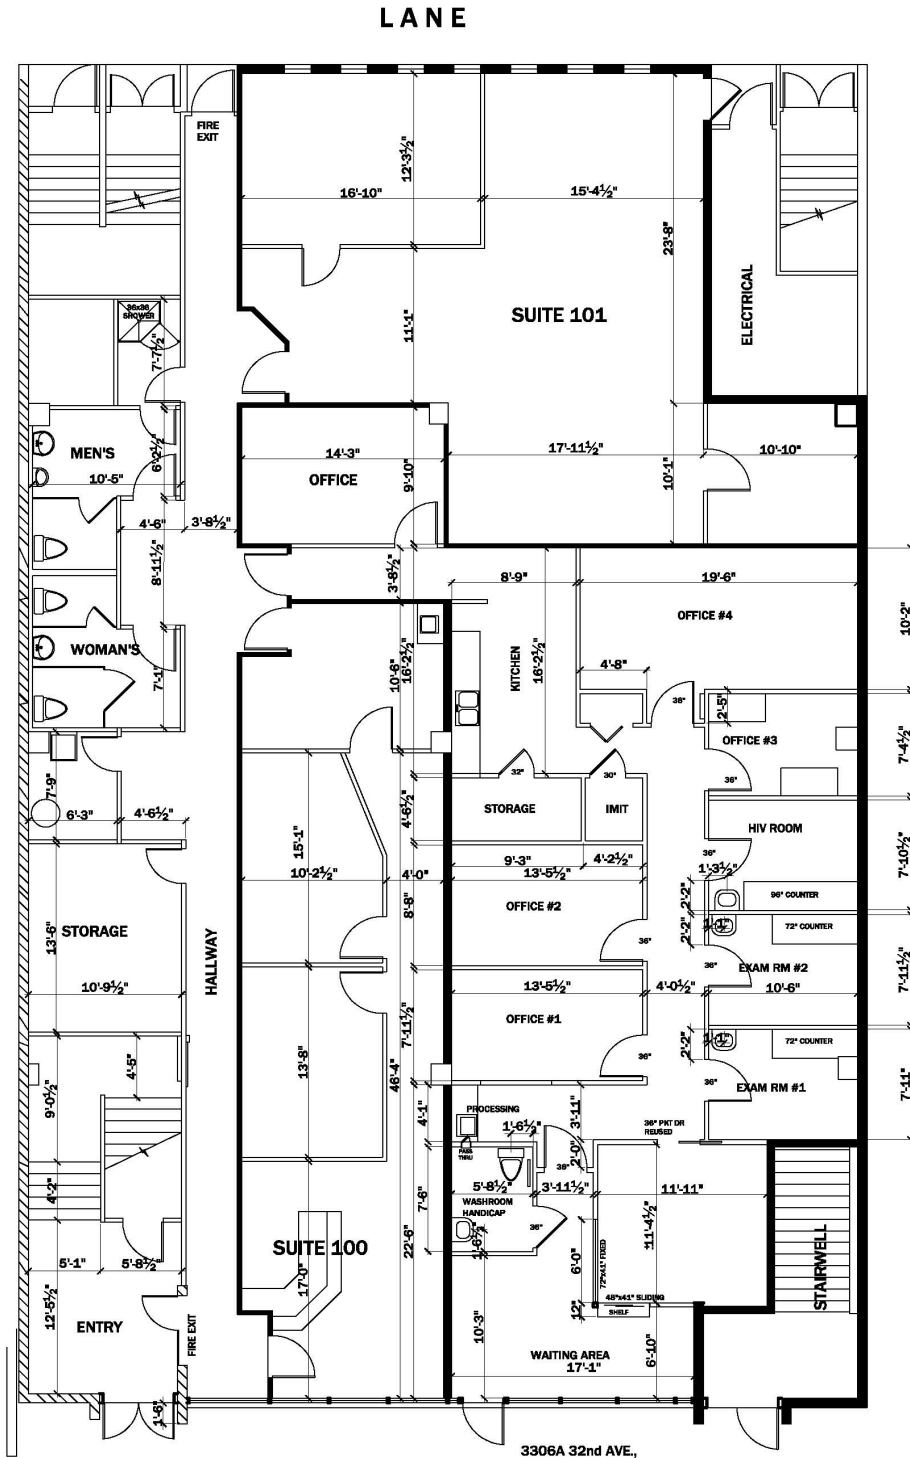

TOWNE TWO BUILDING
3306 32nd AVE., VERNON
MAIN FLOOR PLAN

OCTOBER 27, 2015
 SCALE: 1/8" = 1'-0" ON 11"x17" SHEET

Floorplan Second Level:

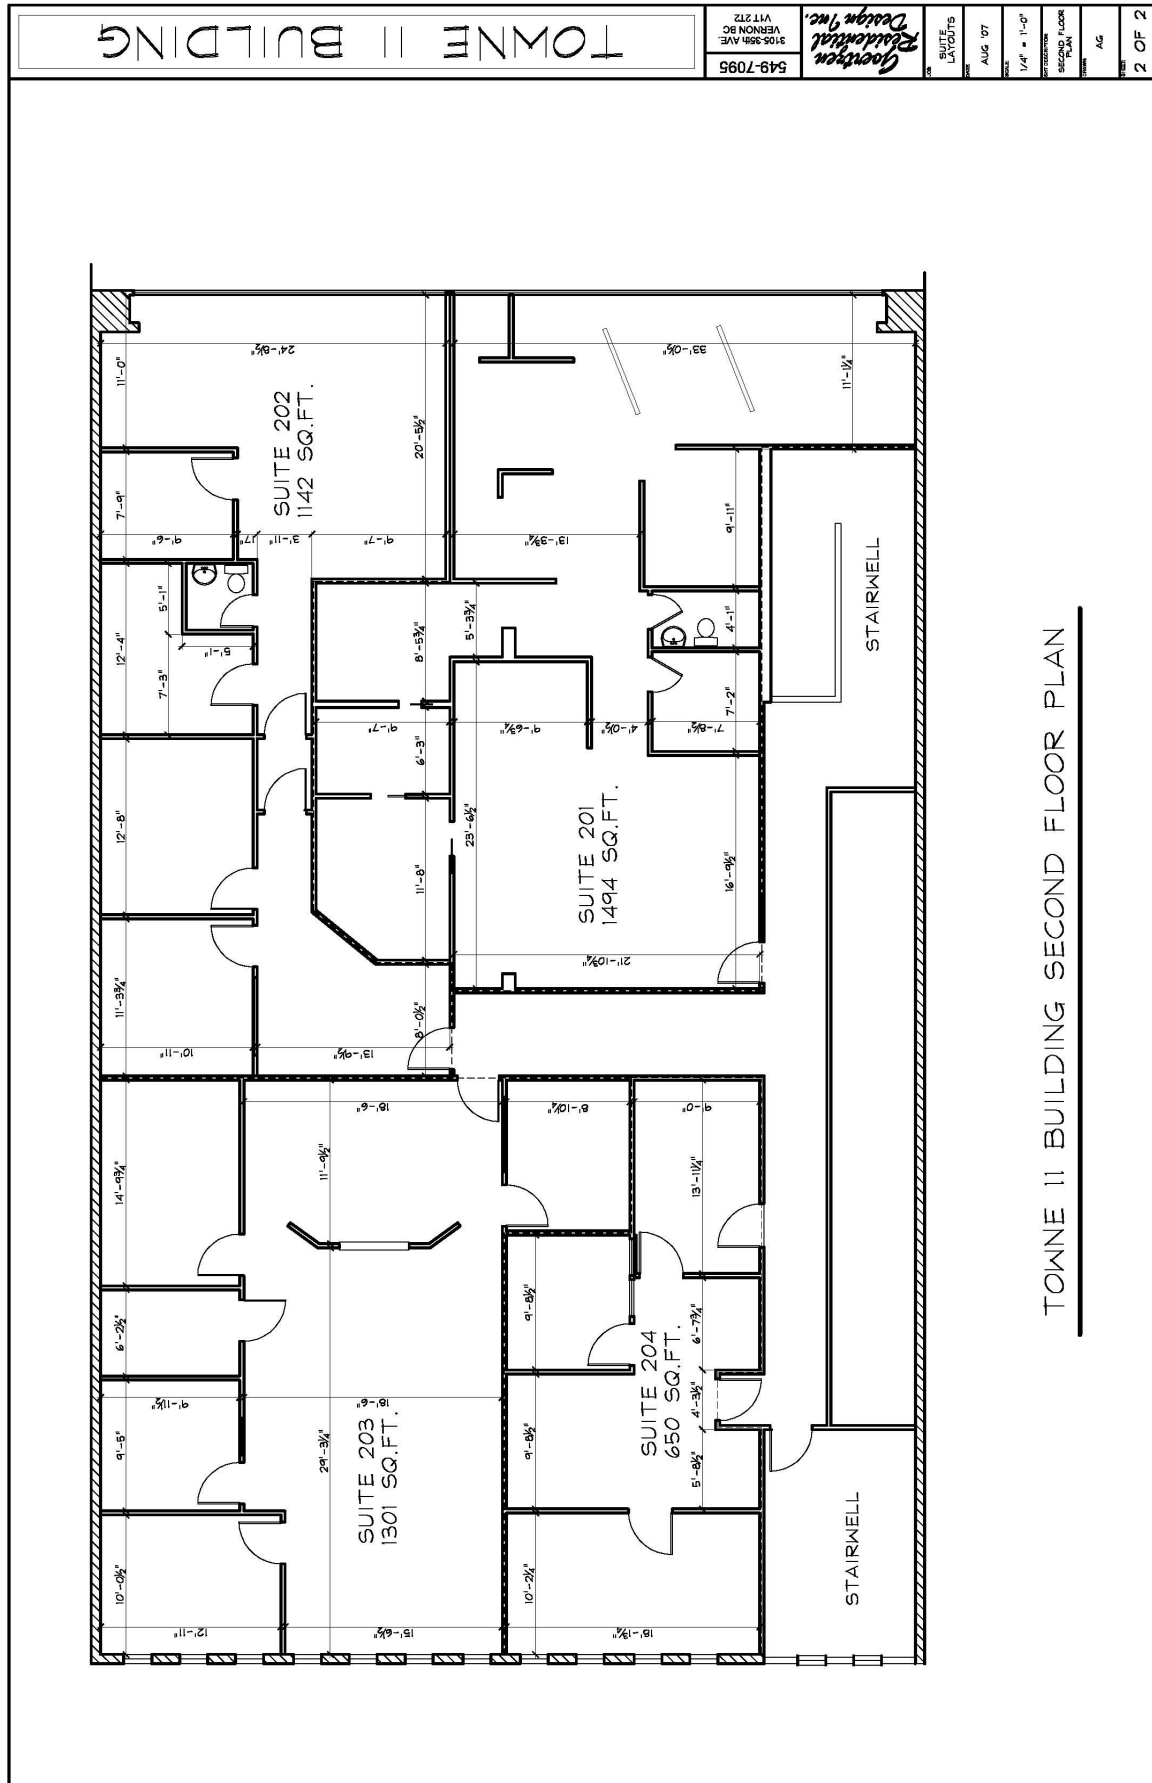

TOWNE II BUILDING SECOND FLOOR PLAN

