



**MAIN FLOOR PLAN**  
 FLOOR AREA (NET) = 764 SQ.FT.  
 SCALE: 3/16" = 1'-0"

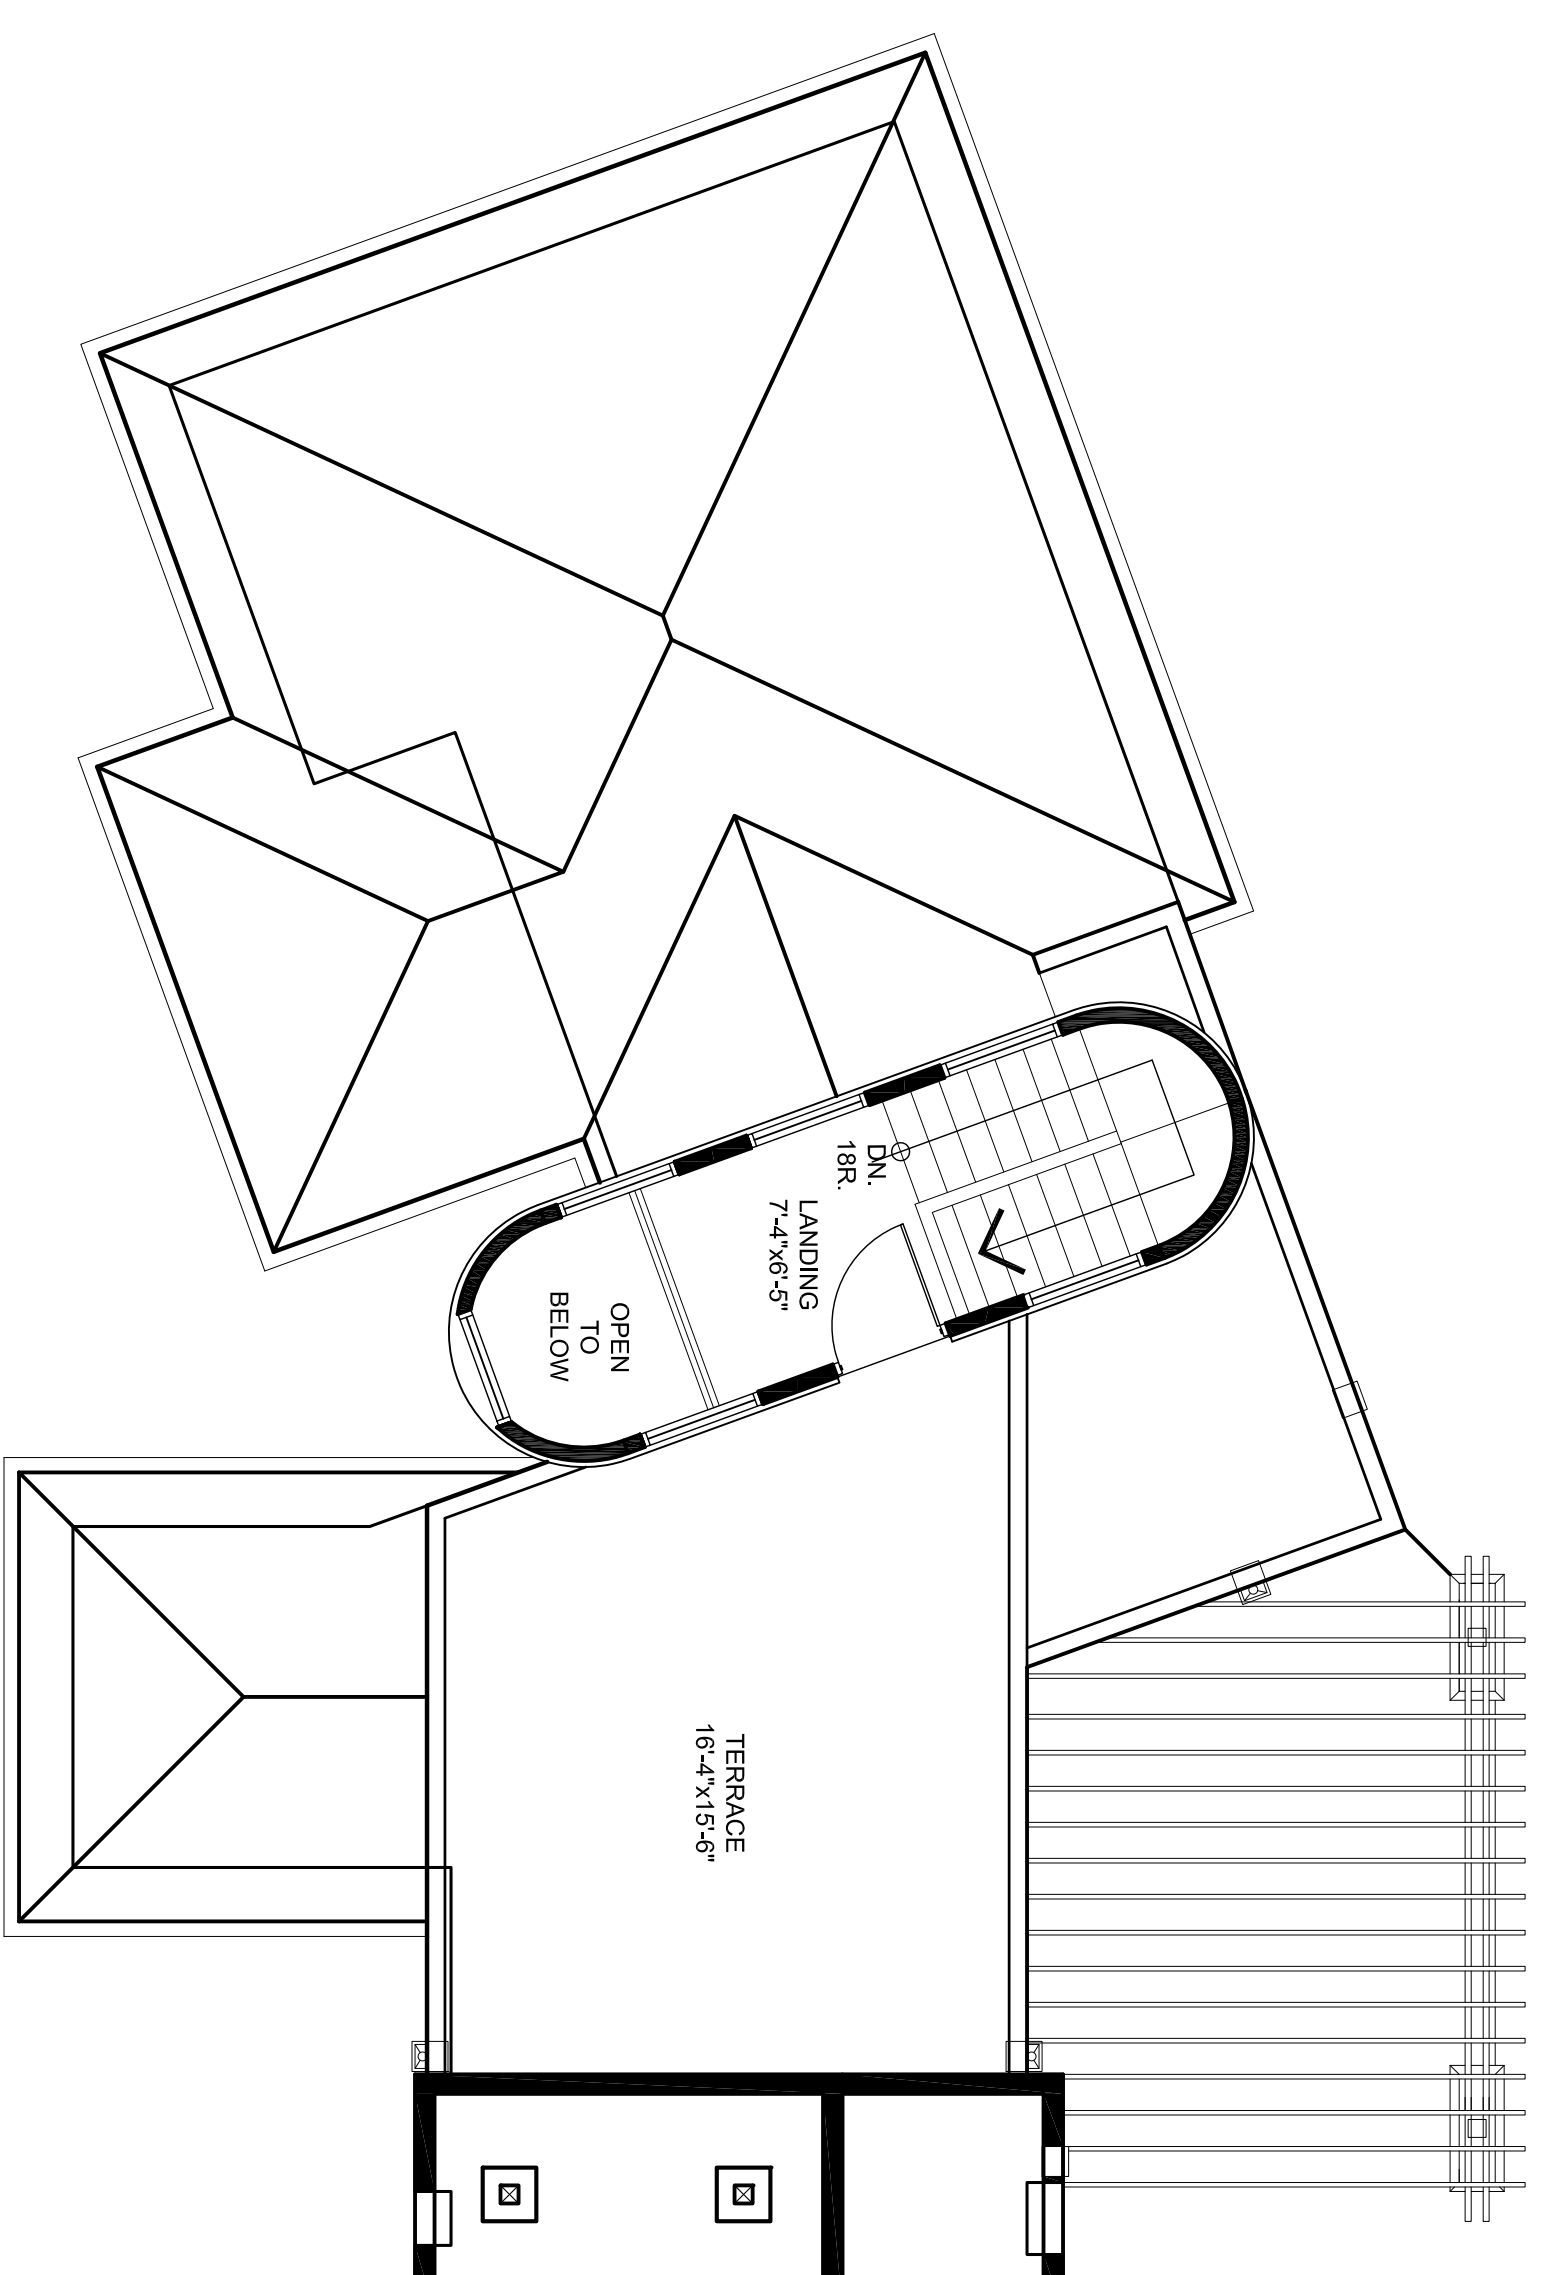

**THIRD FLOOR PLAN**  
 FLOOR AREA (NET) = 67 SQ.FT.  
 SCALE: 3/16" = 1'-0"

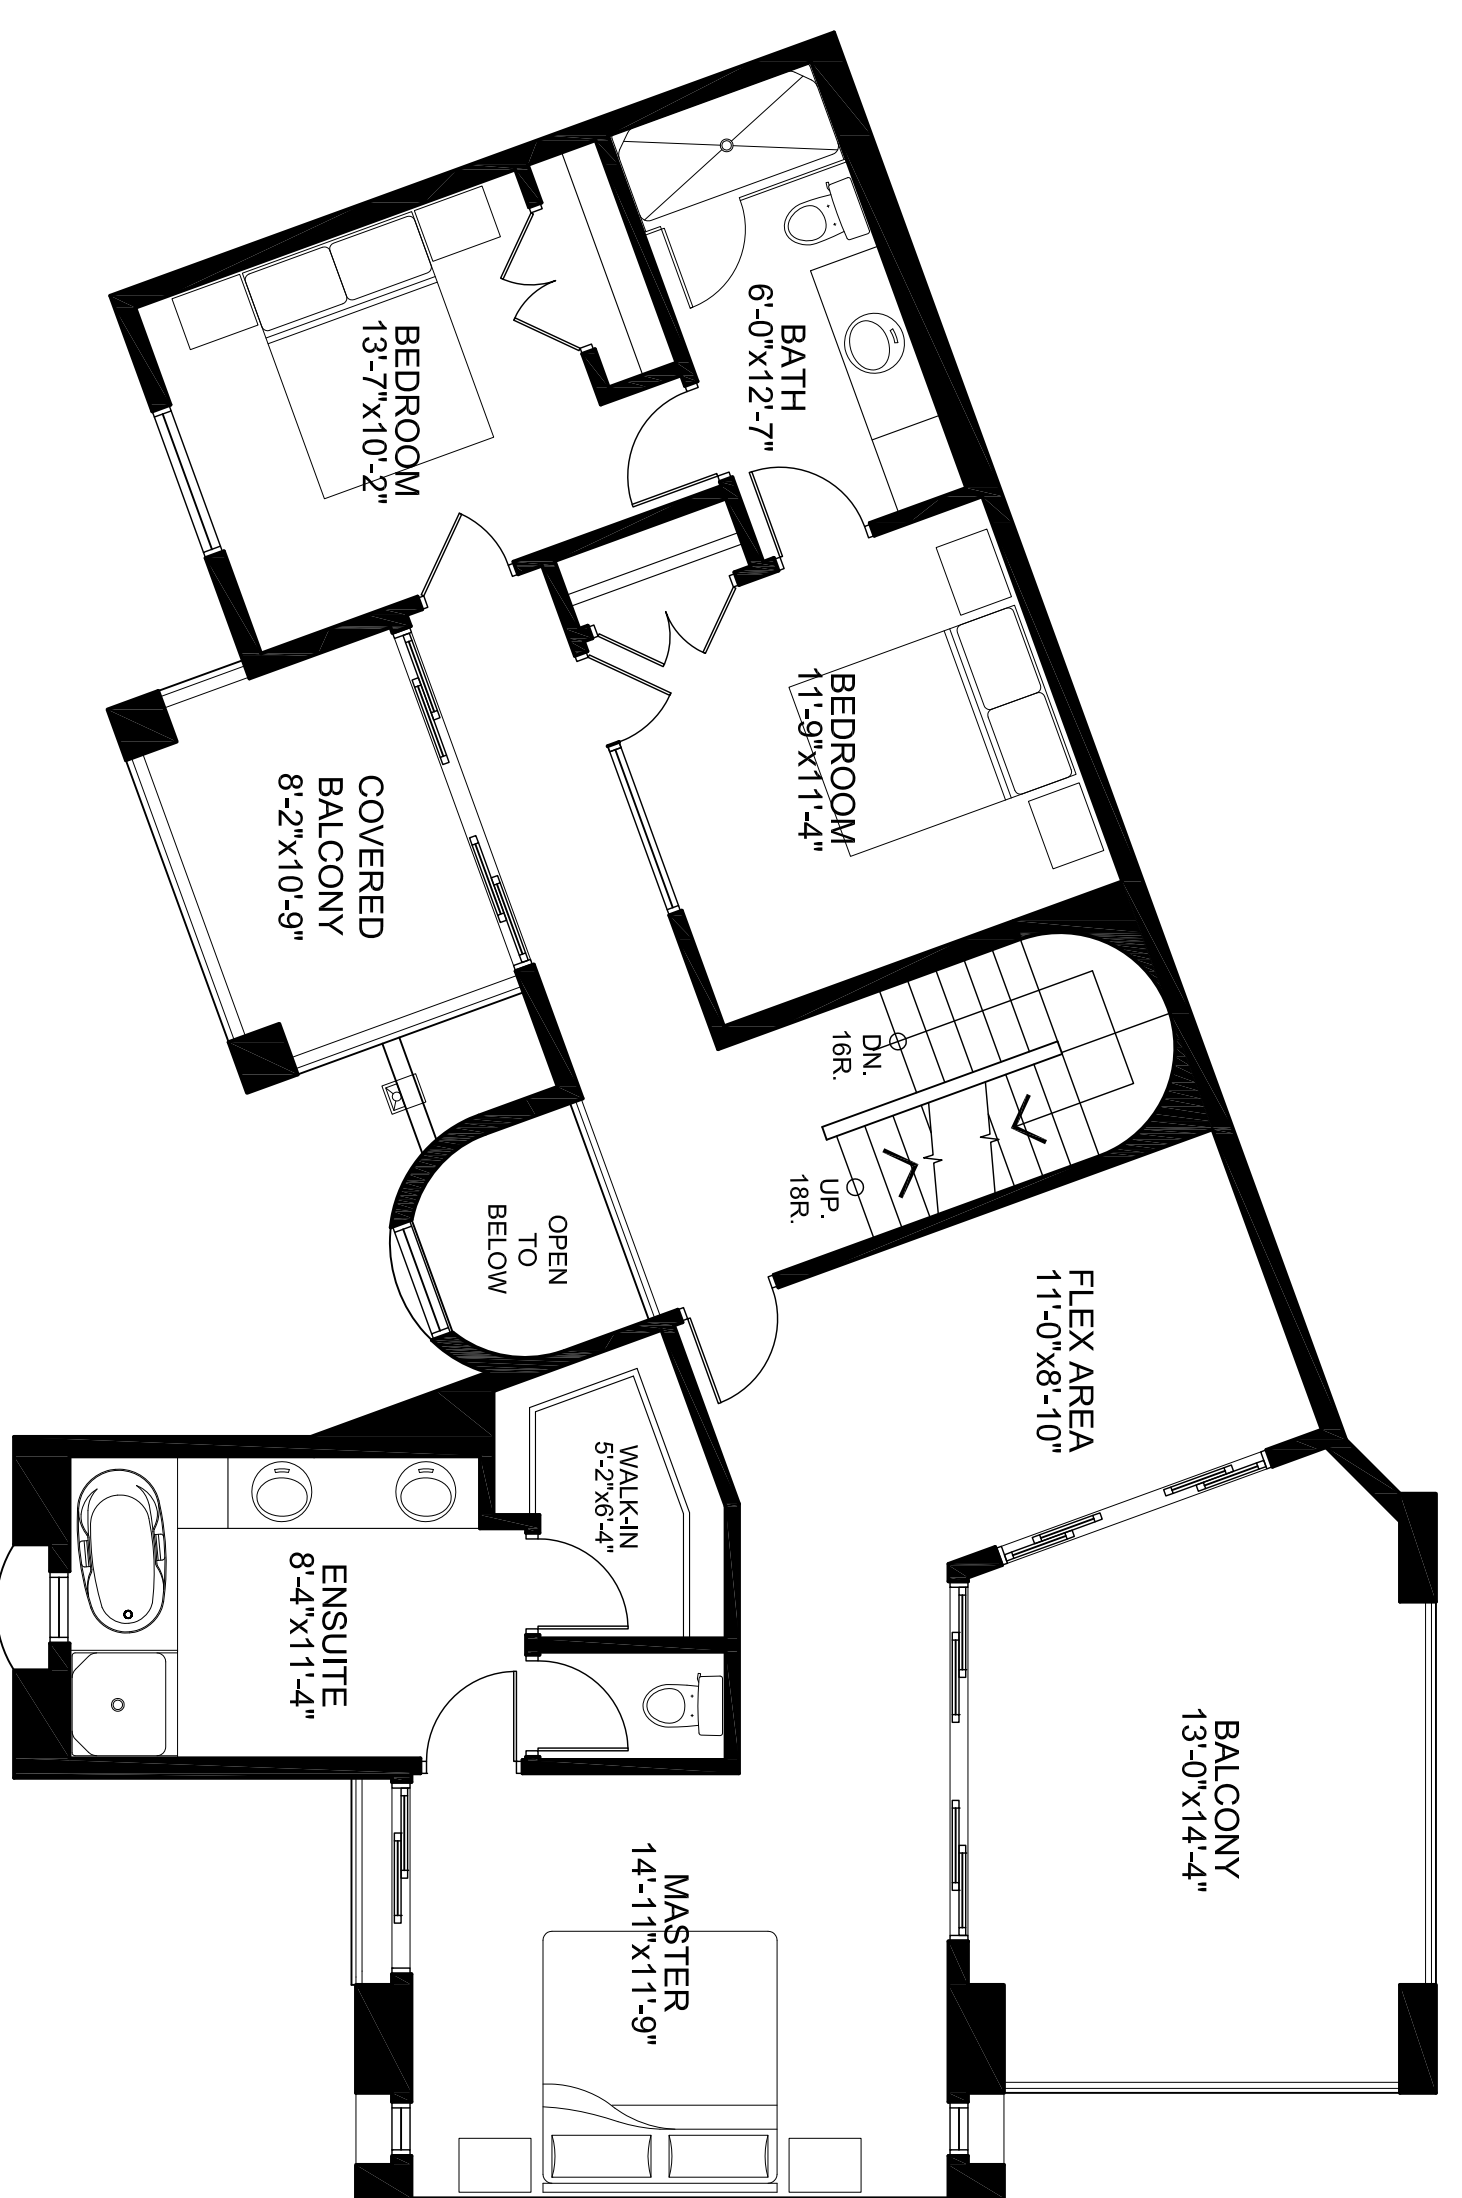

**SECOND FLOOR PLAN**  
 FLOOR AREA (NET) = 1,194 SQ.FT.  
 SCALE: 3/16" = 1'-0"

# VOLTERRA

## FLOOR PLANS UNITS 9 & 10

FLOOR AREA = 2015 SQ.FT.  
 GARAGE AREA = 505 SQ.FT.



p. 250.550.7476  
 e. dwell@telus.net  
 Dwell Design Studio  
 6637 Cameo Drive  
 Vernon, British Columbia  
 V1H 1N6