

CONSTRUCTION NOTES

EXISTING POSTS, STRUCTURAL FIR P/T
2 PLY 8x6 FLR. TO CEILING (16'-6")

FIRE RATED EXITS W/ LIGHTING, EXIT SIGNS
ABOVE W/ PANIC HARDWARE

TECHNICAL FIRE RATED GLASS.
REFER TO MANUFACTURER SPECIFICS. PLAN
SHOWS LOCATION OF WINDOWS NOT SIZE.

SYMBOL LEGEND

CONCRETE WALL - SEE DRAWING A001 FOR WALL CONSTRUCTION DETAIL

1 CONSTRUCTION NOTE A 2.1


 $\widetilde{w_1}$ wall type - see drawing a 2.1

A BUILDING CROSS SECTION NUMBER
SHEET NUMBER

- PROPERTY LINE

SET BACK

---- EASEMENT

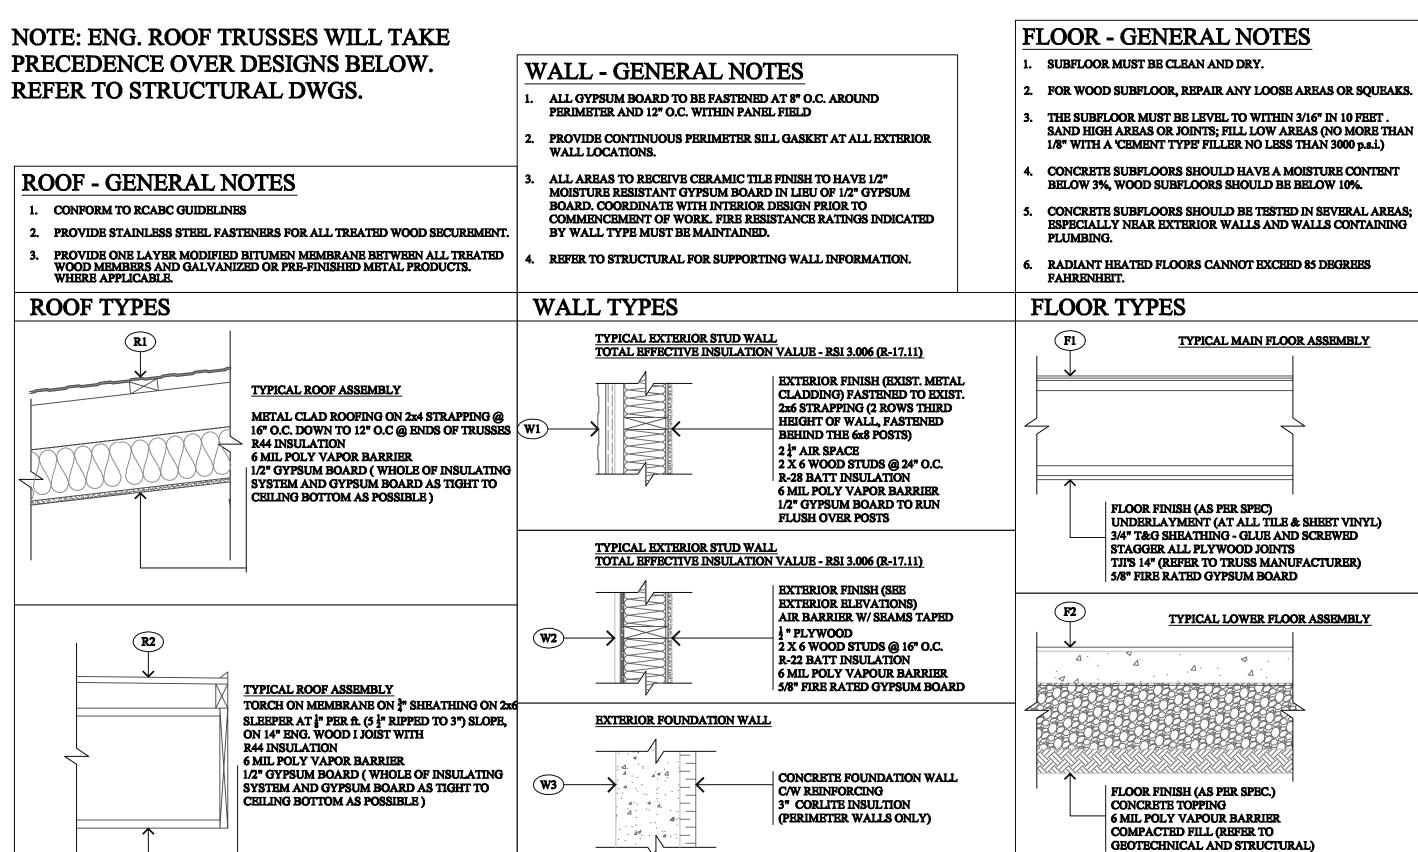


PLUMBING WALL

1/2" GYPSUM BOARD

2 X 6 WOOD STUDS @ 16" O.C. BATT SOUND INSULATION 1/2" GYPSUM BOARD

GENERAL NOTES

-ALL WORK IS TO CONFORM TO THE LATEST EDITION OF THE B.C. BUILDING CODE AND LOCAL BYLAWS WHICH MAY TAKE PRECEDENCE. -WRITTEN DIMENSIONS TAKE PRECEDENCE OVER SCALED MEASUREMENTS. -THE BUILDER SHALL VERIFY AND BE RESPONSIBLE FOR ALL INFORMATION, DIMENSIONS, AND SPECIFICATIONS REGARDING THESE PLANS PRIOR TO CONSTRUCTION. -1HE BUILDER SHALL BE RESPONSIBLE FOR THE CORRECT SURVEYING AND SITING OF PROPOSED BUILDING ON PROPERTY. -GRADE LEVELS SHOWN ON THESE DRAWINGS ARE ESTIMATES ONLY. ADJUSTMENTS ARE TO BE MADE AS REQUIRED ON SITE. -BUILDING IS TO MEET MIN. 77 POINTS ON ENERGUIDE SCALE. -DOORS AND WINDOWS IF NOT DIMENSIONED, WILL BE CENTERED OR SPACED EVENLY, OR/4-1/2" REVEAL FROM FRAMING.

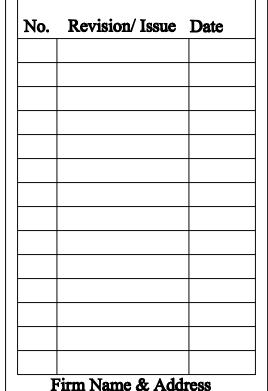

Coolibah Designs

5895 Collison Rd.
Vernon B.C.
VIB 3L4 Ph. | 250 308 5393
Designed and drawn by
Emile van Dun
Architectural Technician

Project Name & Address
North Valley Gymnastics
4700 31 St
Vernon B.C.

Sheet	
	A-2.1