


NOT TO BE USED FOR RE-ESTABLISHMENT OF PROPERTY BOUNDARIES.  
ALL DISTANCES ARE IN METRES.

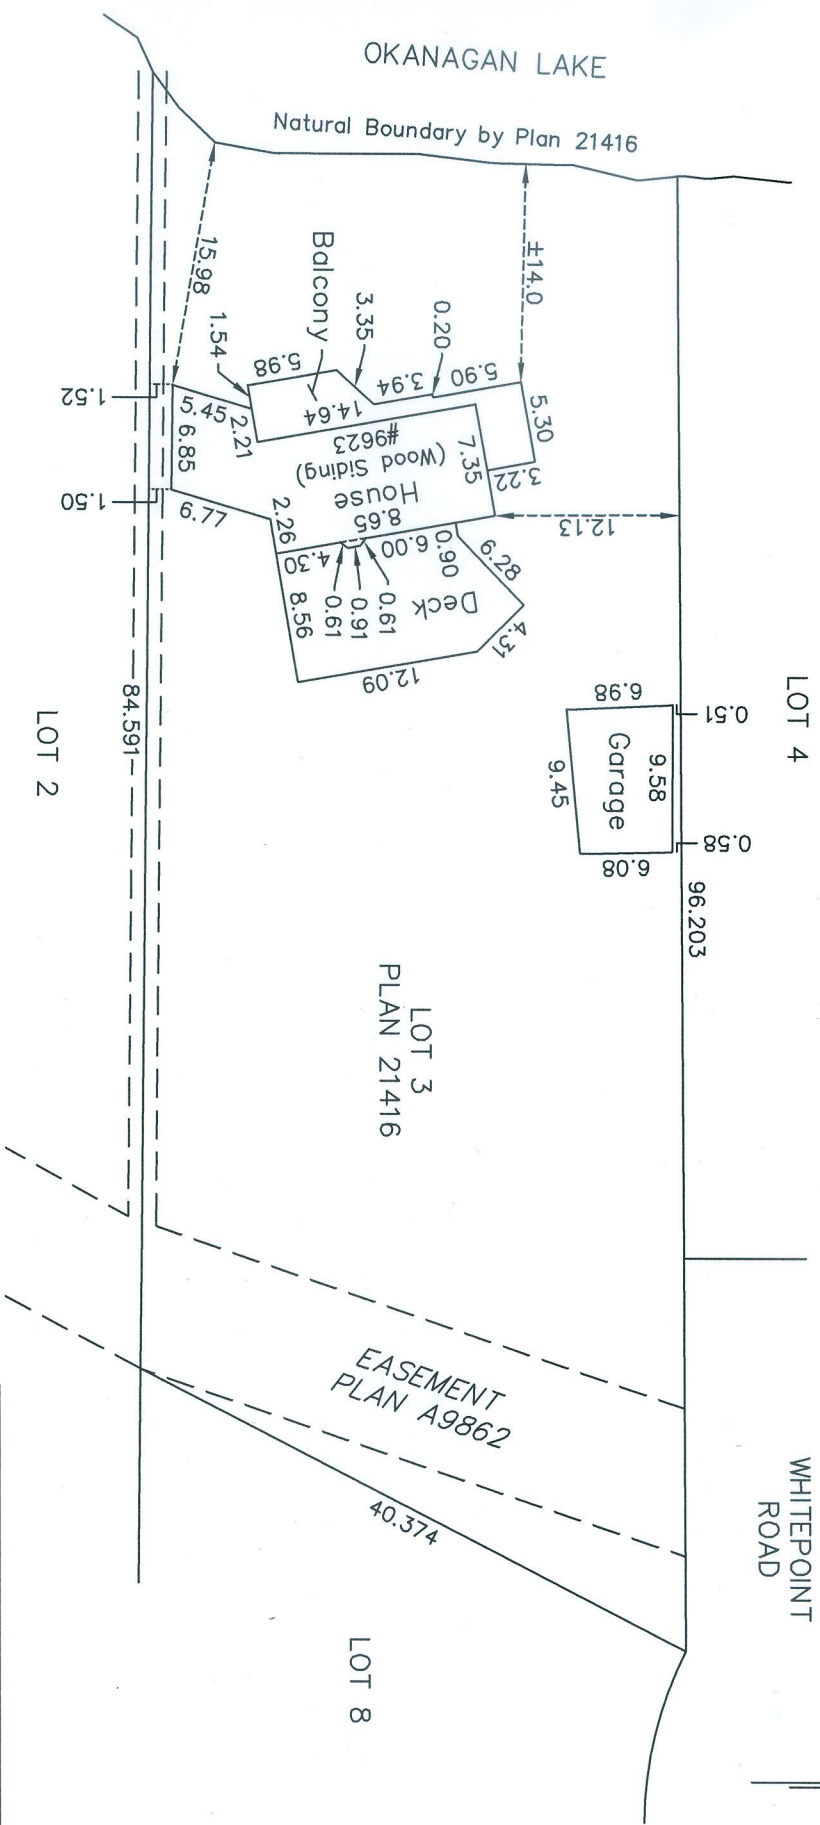


Certified correct this 12th day  
of January, 2017.

*W Maddox*  
B.C.L.S.

© WILLIAM E MADDOX B.C.L.S. 2017

THIS DOCUMENT IS NOT VALID UNLESS ORIGINALLY SIGNED AND SEALED

SURVEY CERTIFICATE SHOWING  
LOCATION OF BUILDINGS ON  
LOT 3, PLAN 21416, SEC 4,  
TP 13, ODYD

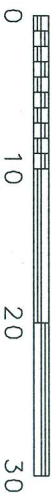

SCALE: 1 : 500

OUR FILE: L5481

DATE: 12 Jan 2017

DRAWN: RJH

Let

**WILLIAM E. MADDOX**  
B.C. LAND SURVEYOR  
3500 - 30th STREET  
VERNON, BC V1T 5E8  
TELEPHONE: (250) 542-4343

54810B00